


10/06/2015 10:42:51 AM

SCALE IN FEET  
DATE OF AERIAL:  
9/03/10

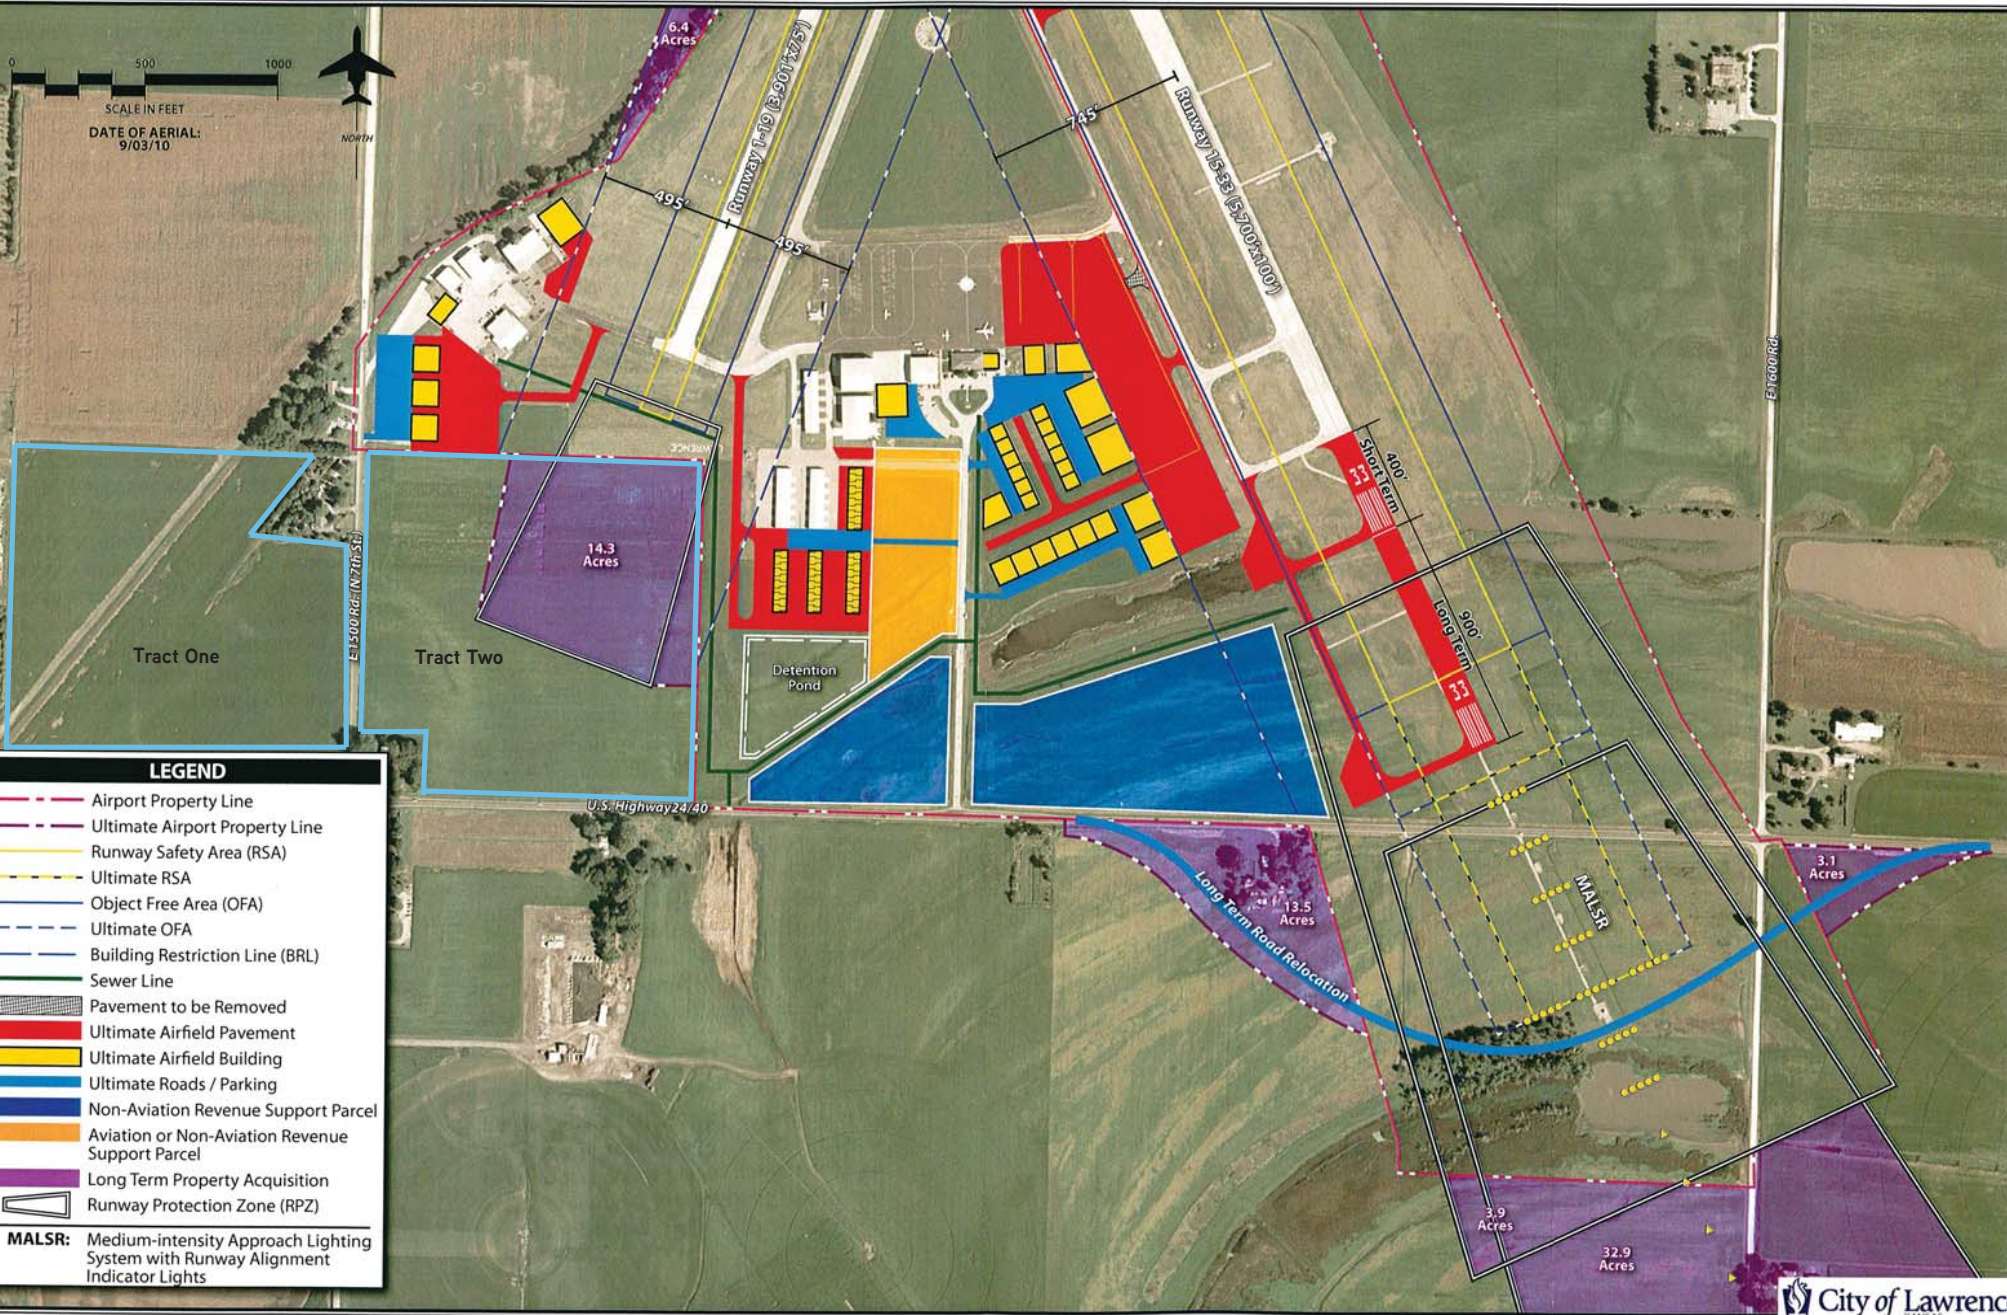

**LEGEND**

- Airport Property Line
  - Ultimate Airport Property Line
  - Runway Safety Area (RSA)
  - Ultimate RSA
  - Object Free Area (OFA)
  - Ultimate OFA
  - Building Restriction Line (BRL)
  - Sewer Line
  - Pavement to be Removed
  - Ultimate Airfield Pavement
  - Ultimate Airfield Building
  - Ultimate Roads / Parking
  - Non-Aviation Revenue Support Parcel
  - Aviation or Non-Aviation Revenue Support Parcel
  - Long Term Property Acquisition
  - Runway Protection Zone (RPZ)
- MALSR:** Medium-intensity Approach Lighting System with Runway Alignment Indicator Lights